



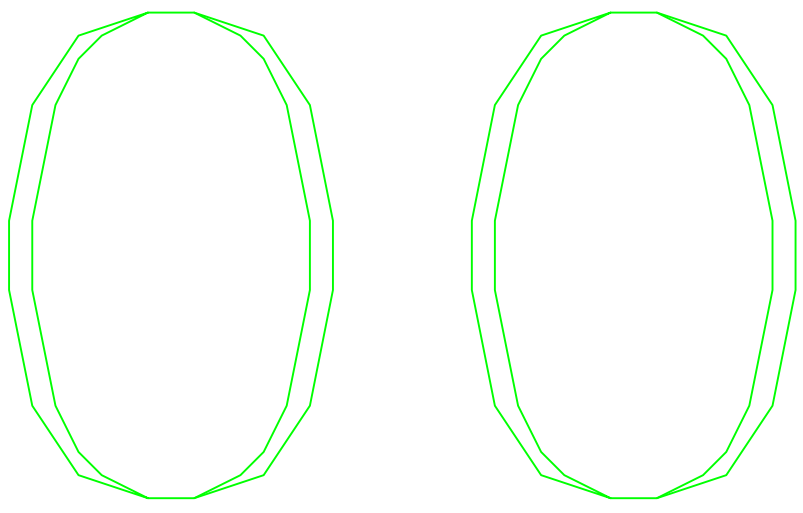

Policlinica Tecuci

scara 1: 100

Etaj 1

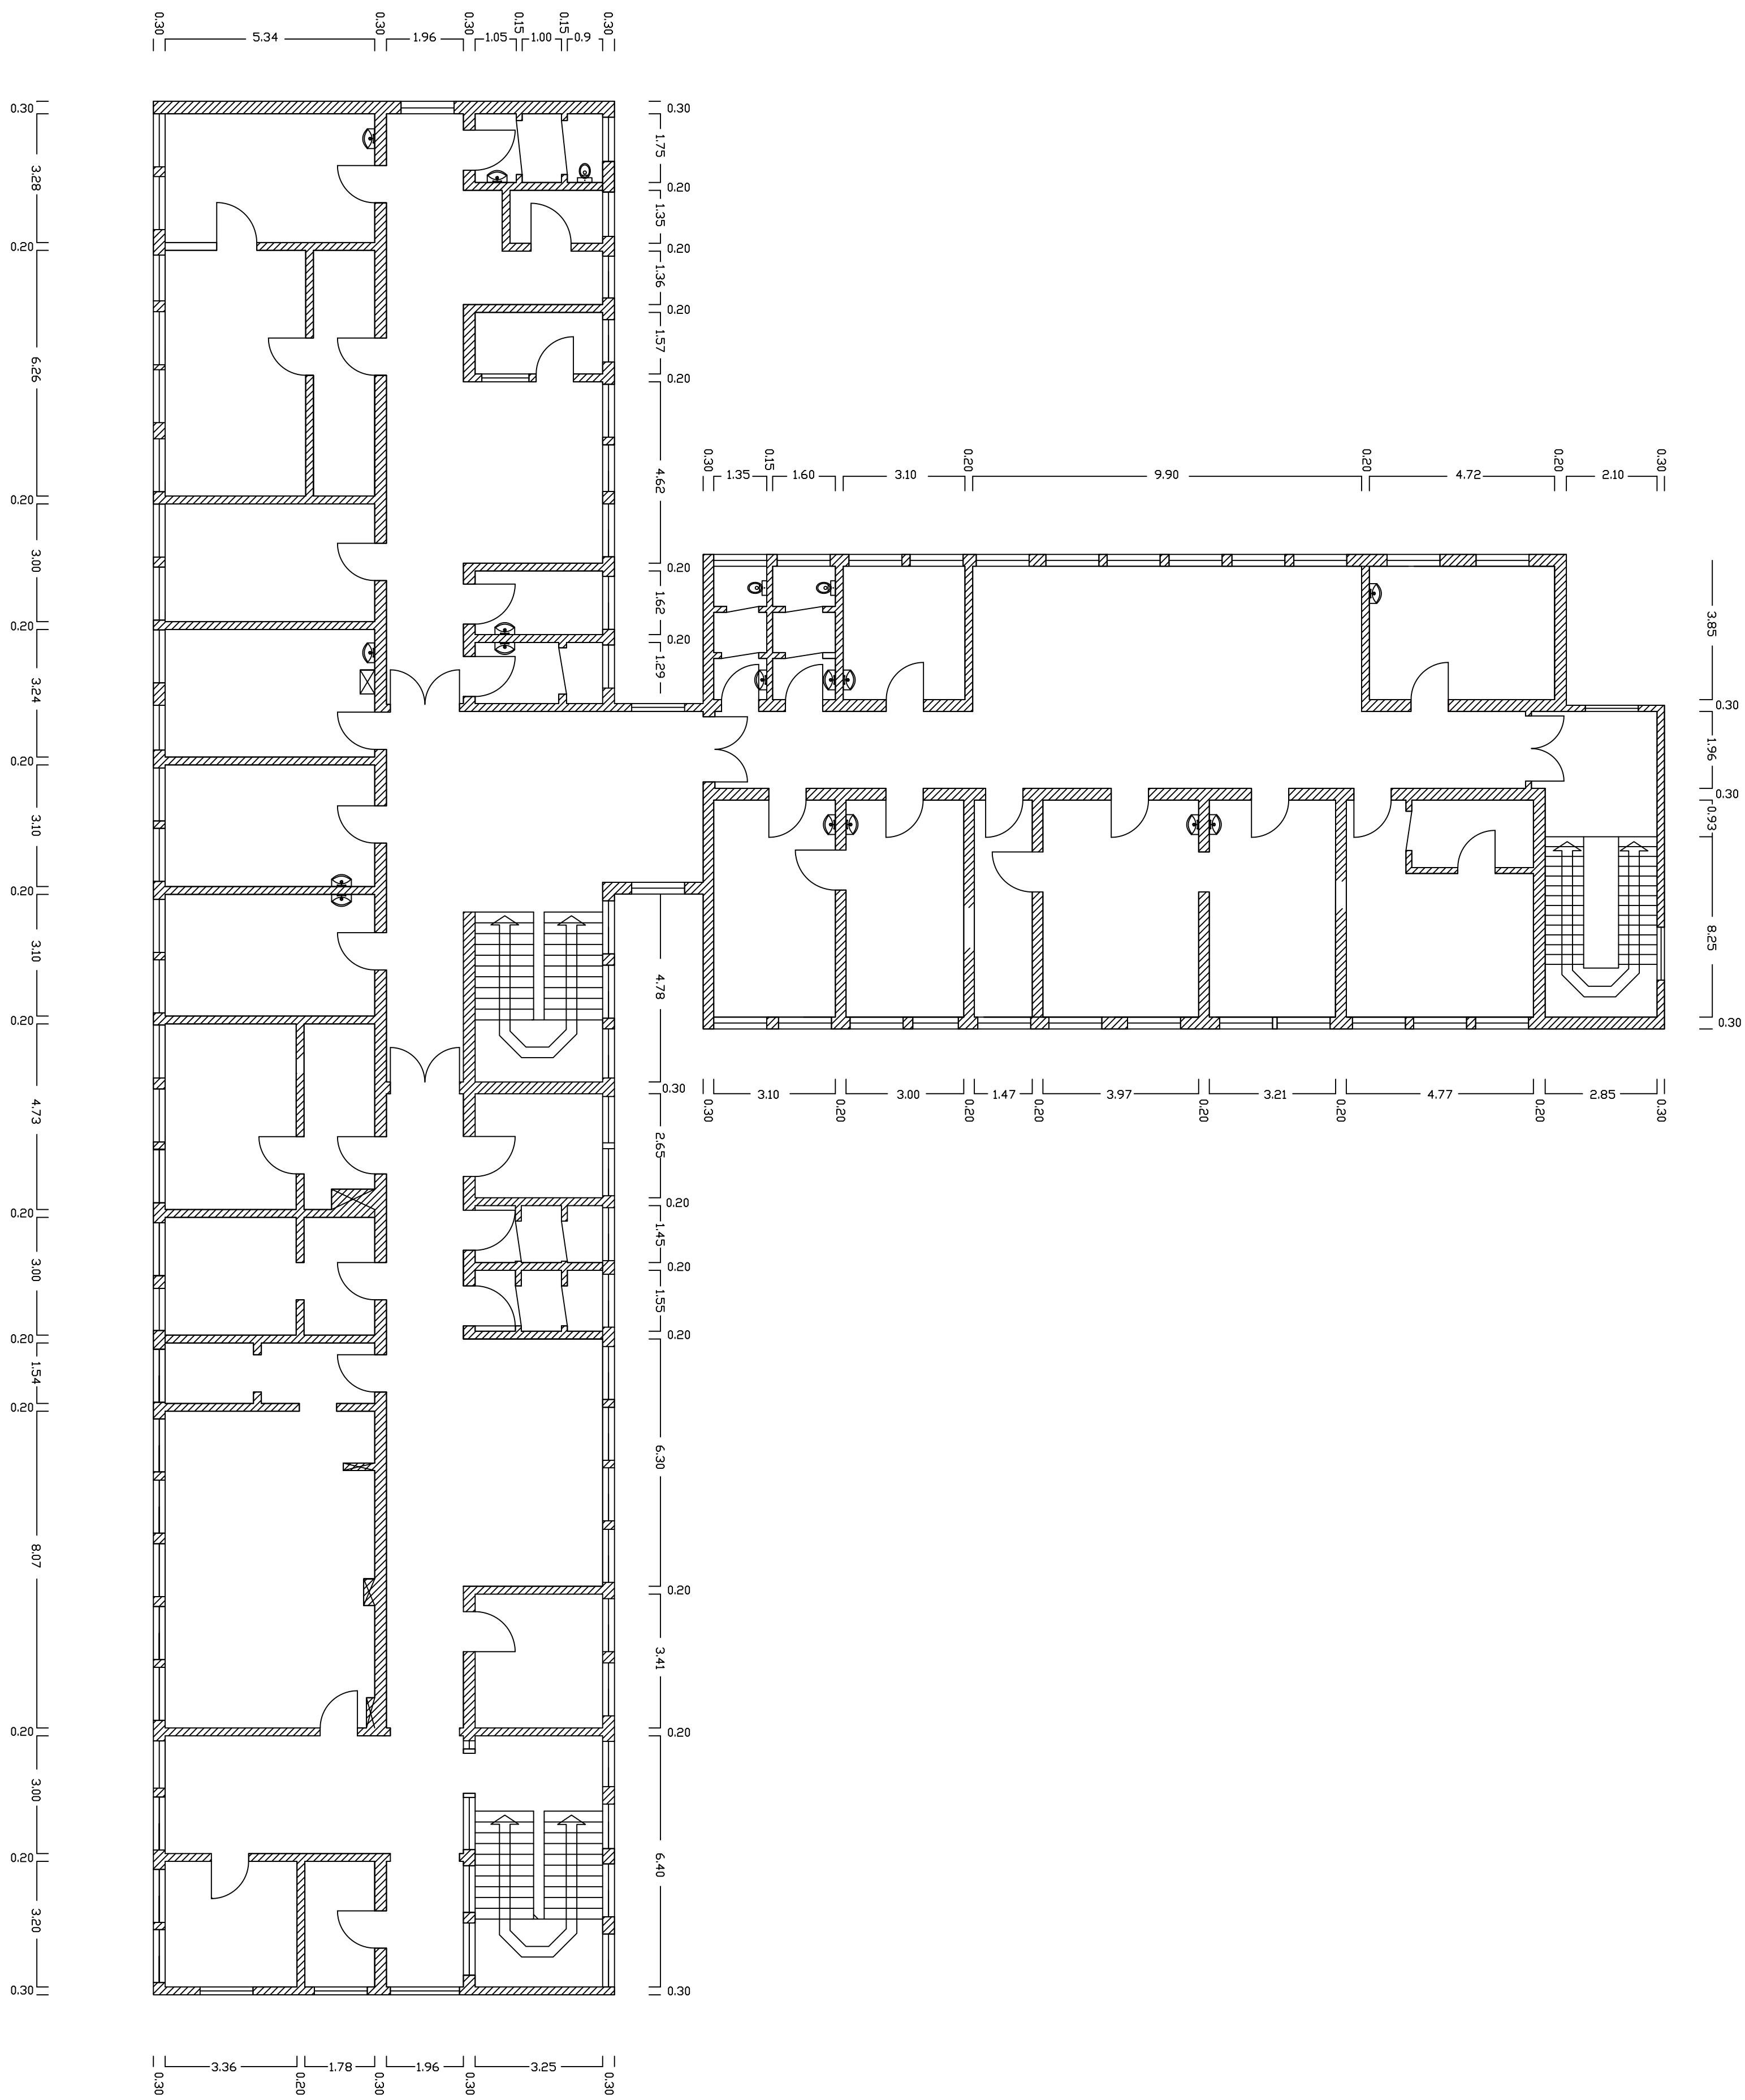

			Plan Relevu Policlinica Tecuci Mun.Tecuci, Jud. Galati	
DATA	NUMELE	SEMN	1	
Masurat de	Visad	Ion		Mun. Tecuci
Intocmit de	Visad	Ion	scara	Judetul GALATI
Verificat de	Visad	Ion	1/100	
			Pianse	Suprafata totala
			2/3	masurata:
				2595 mp