


Policlinica Tecuci

scara 1: 100

Etaj 2

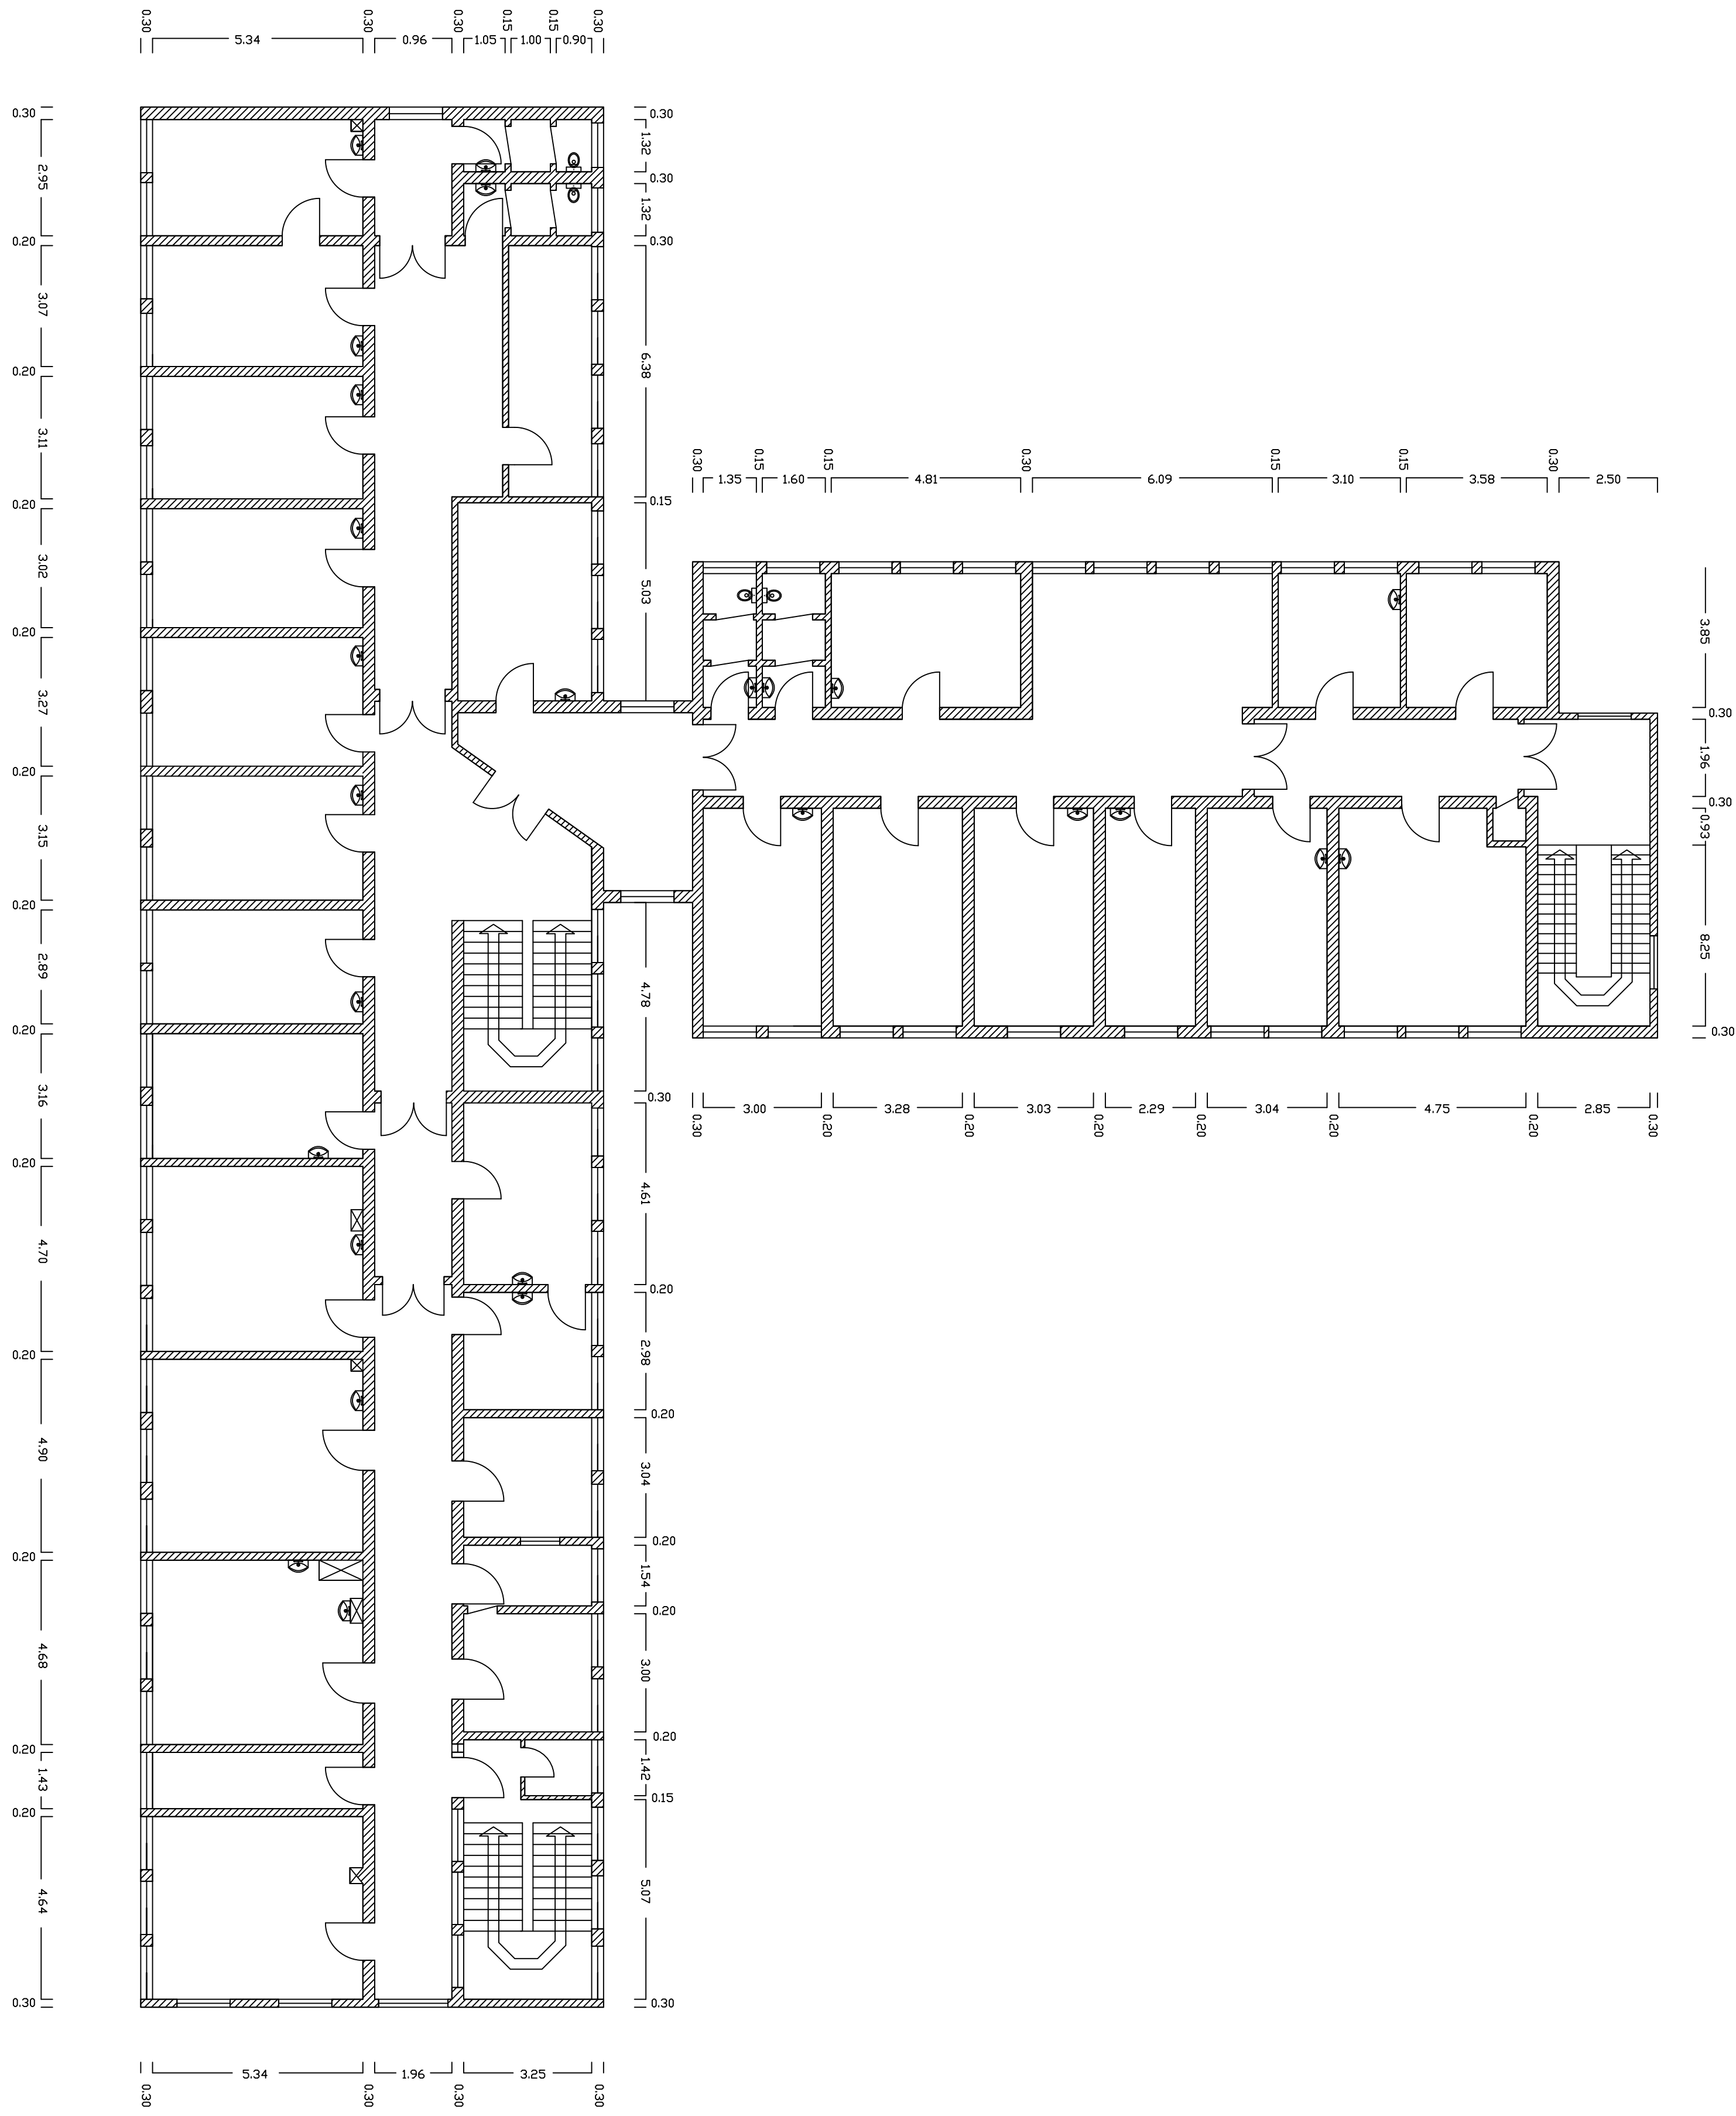

				Plan Relevu Policlinica Tecuci Mun.Tecuci, Jud. Galati	
DATA	NUMELE	SEMN.	A1	Mun. Tecuci	
Masurat 24.06.2000	Visadai Ion			Județul GALATI	
Intocmit 24.06.2000	Visadai Ion		SCARA		
Verificat 24.06.2000	Visadai Ion		1:100	Suprafata totala	
			Planşa	masurata:	
			3/3	2555 mp	