


A1 SCARA

Policlinica Tecuci
scara 1: 100

Parter

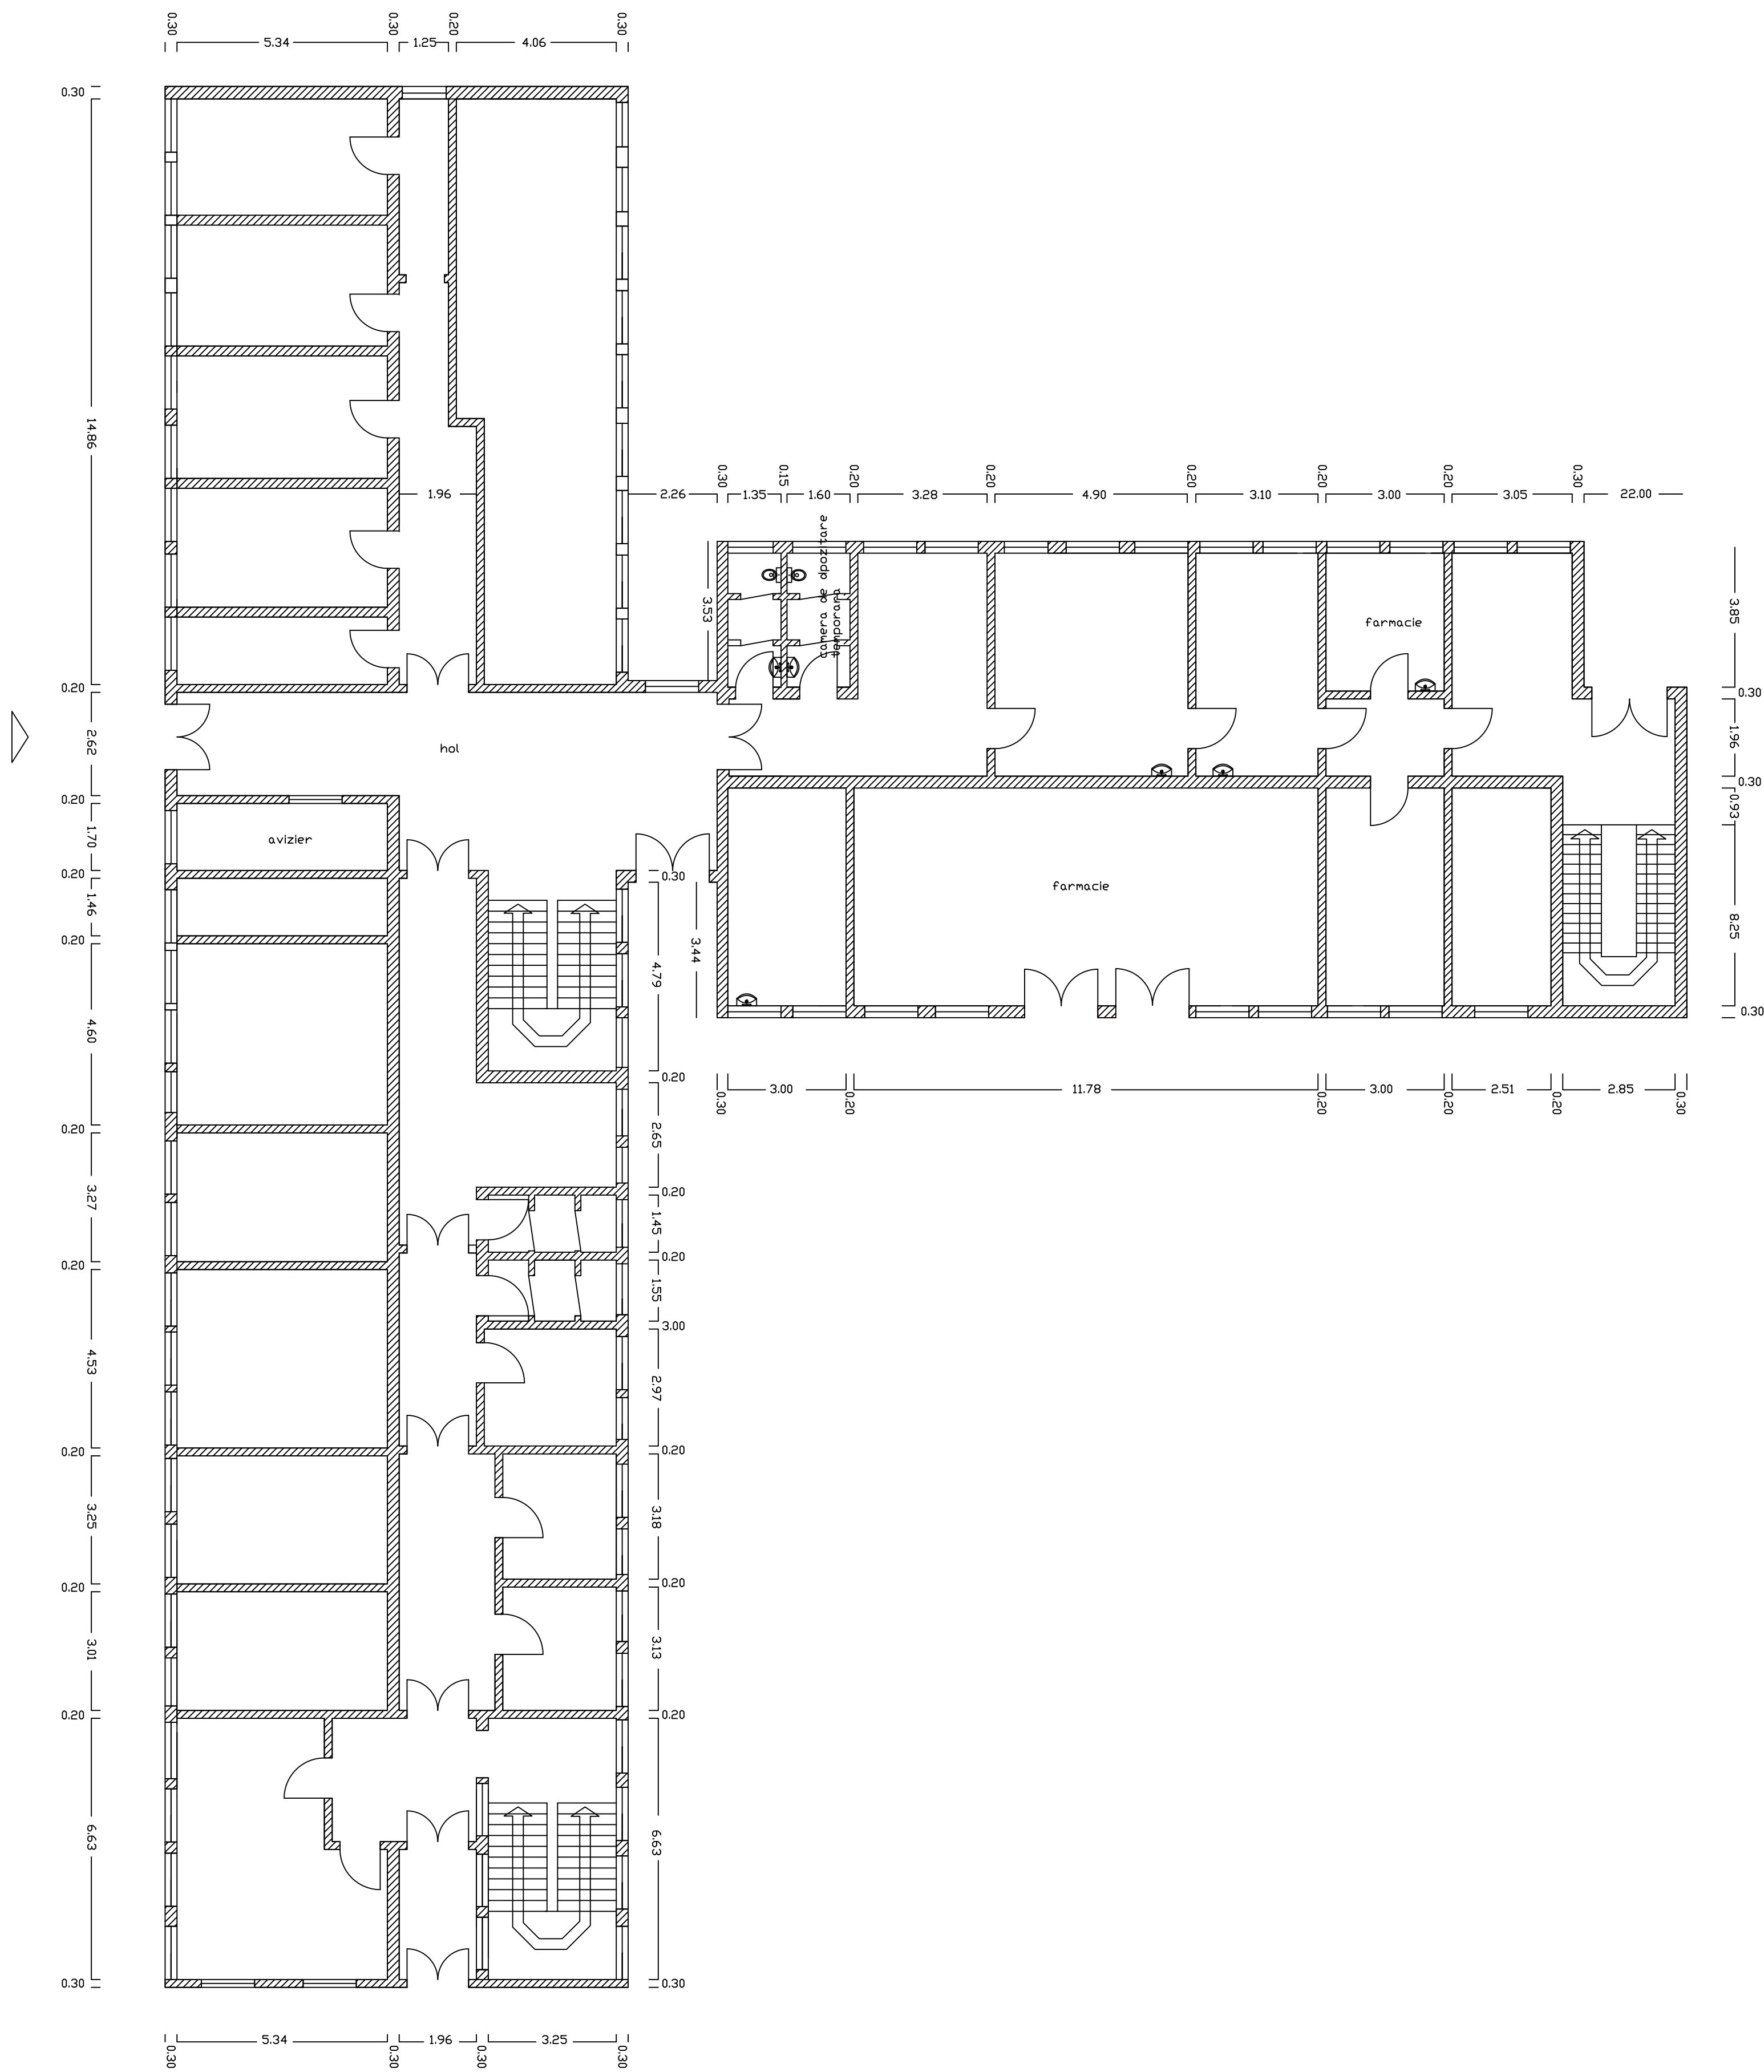

			Plan Relevu Policlinica Tecuci Mun.Tecuci, Jud. Galati	
DATA	NUMELE	SEMN	A1	Mun.Tecuci Judetul GALATI
Masurat de in m	Visat de in m			
Intocmit de in m	Visat de in m			
Verificat de in m	Visat de in m			
			SCARA	Suprafata totala masurata:
			1/3	
			Planşa	2595 mp